


PAD. 9_C8 - PIANTA PIANO TERRA

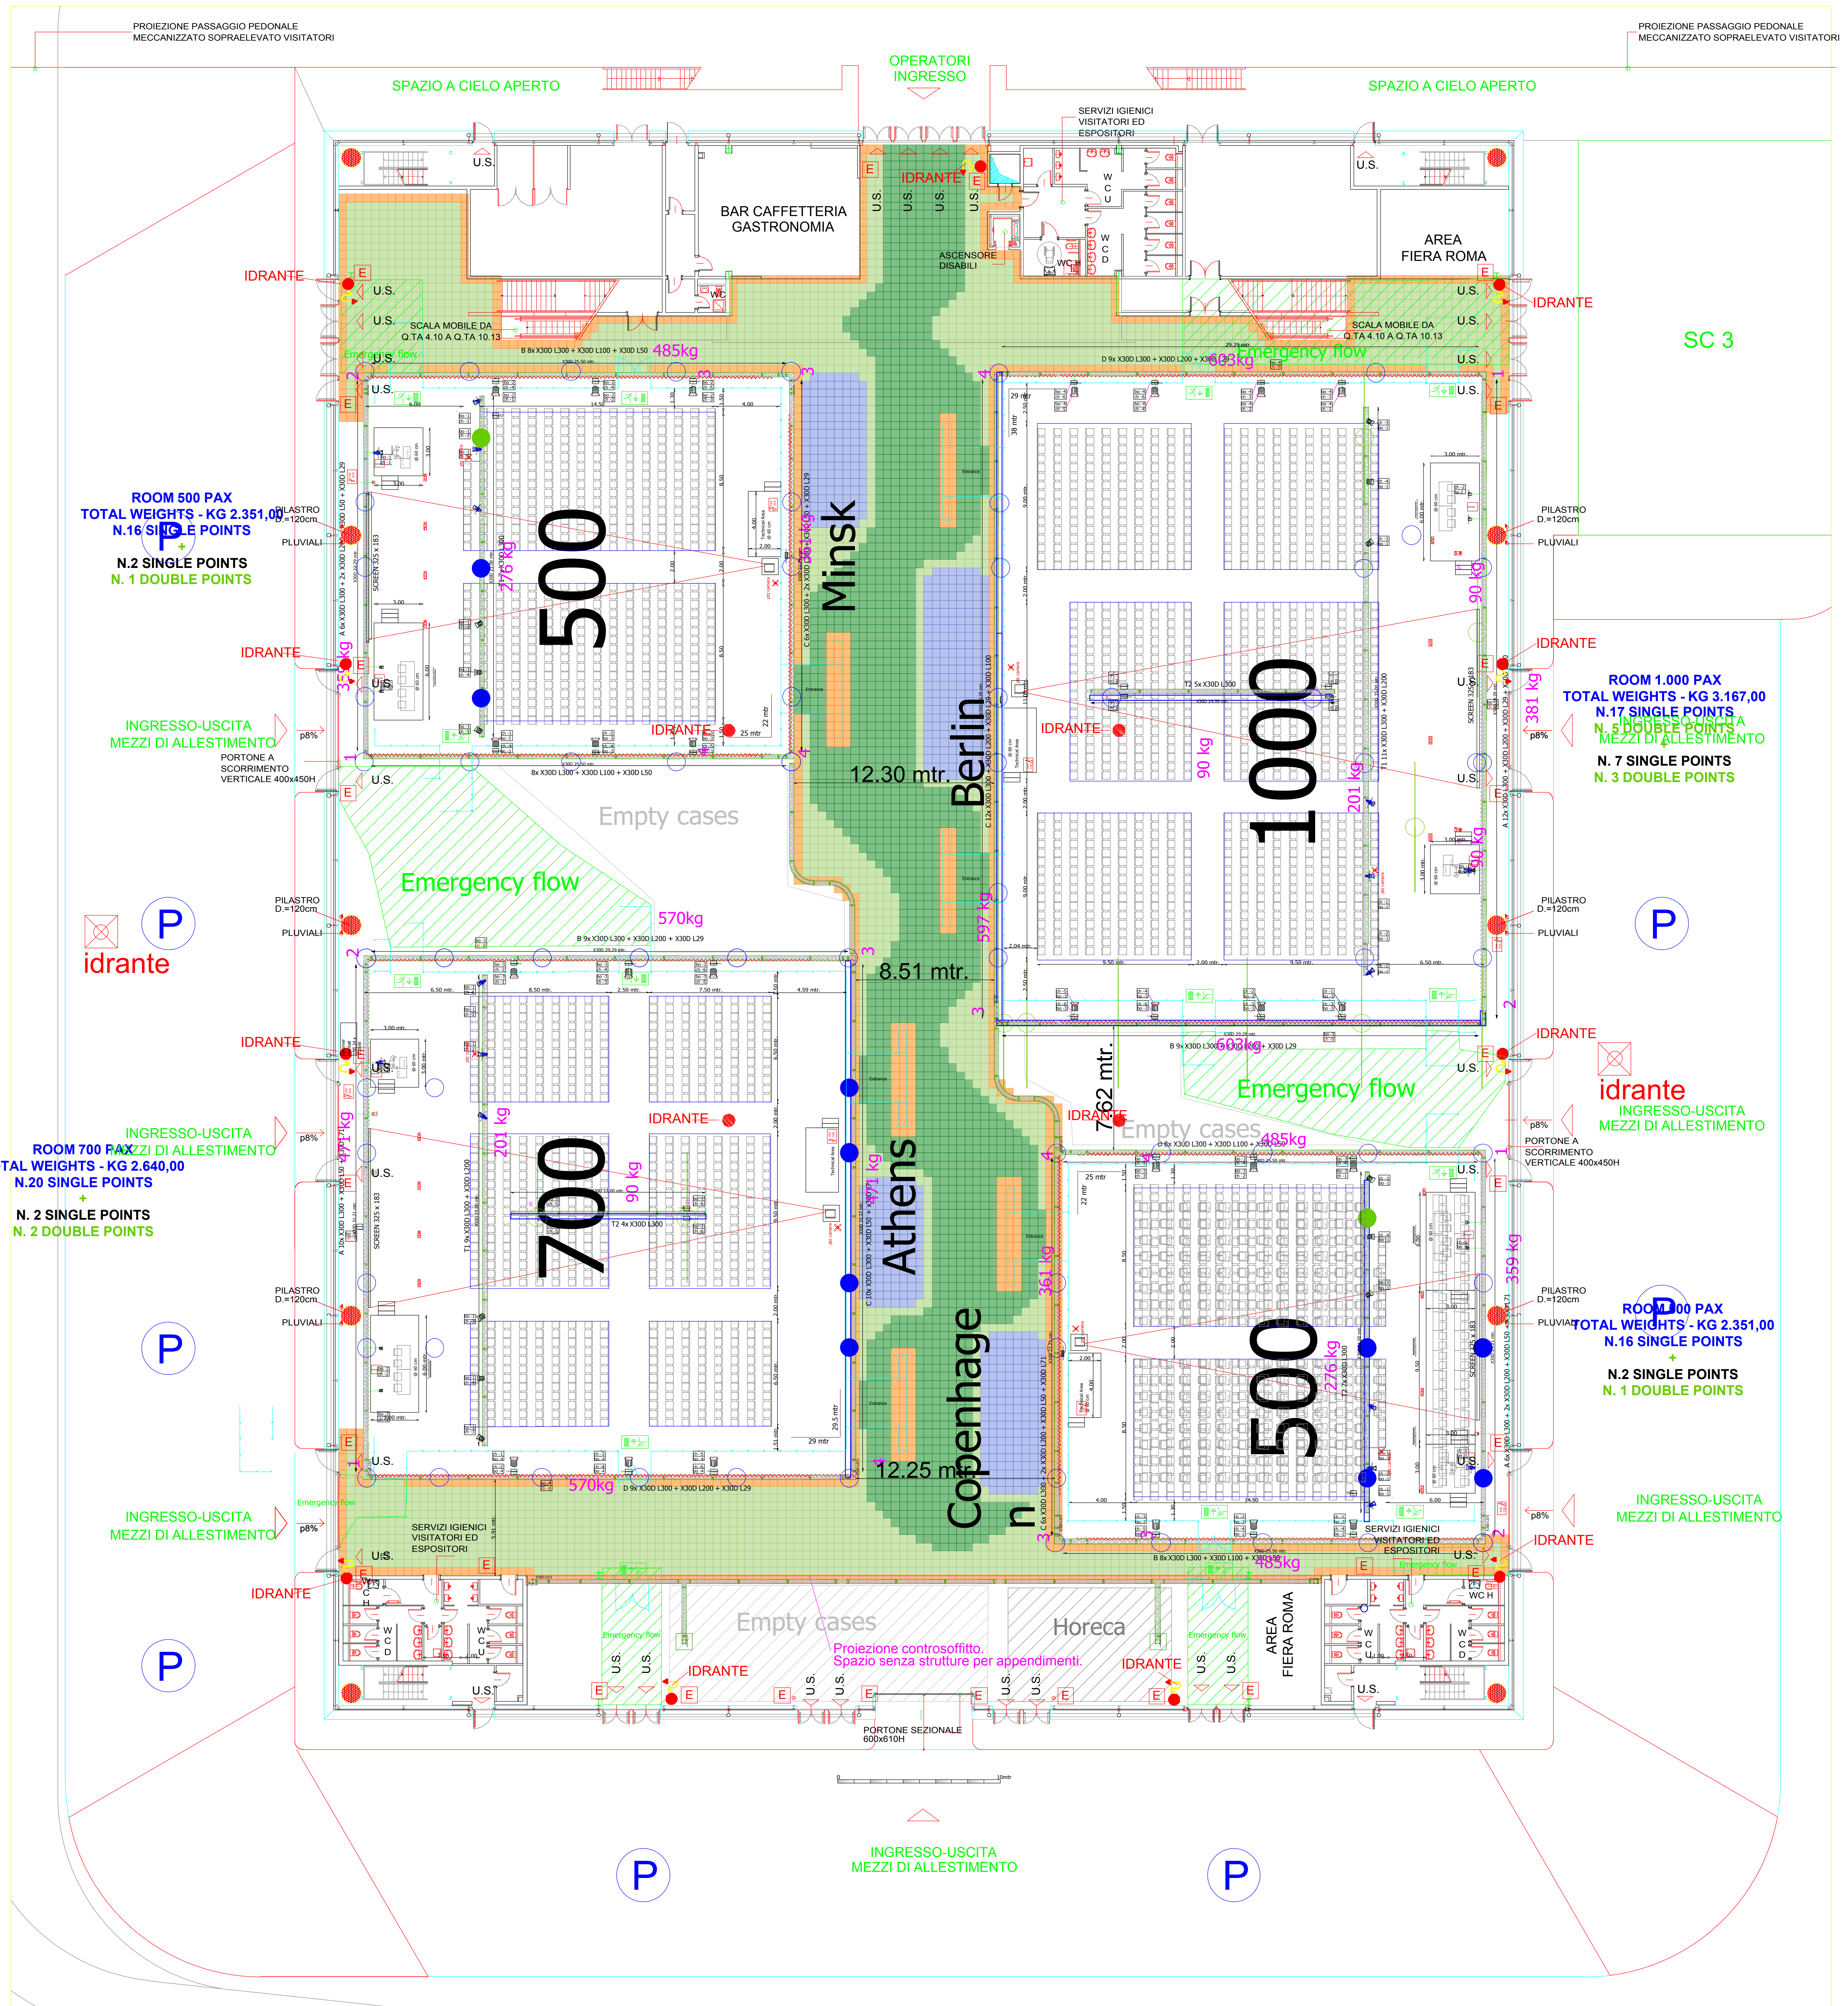

various

Room: *various*

Seats: *various*

Stage: *various*

Screen: *various*

Hall 9

Event: *ESC 2016*

Event date:

Location: *Rome Fiera*

Contact: *E. Satge*

Client: *Escardio*

Scale: *1:150@A0* Units: *mm*

File name: *Hal 9 v1 carpet*

Date: *25-5-2016*

Drawn by: *P.A.*

Insert Event/Client Logo here

