


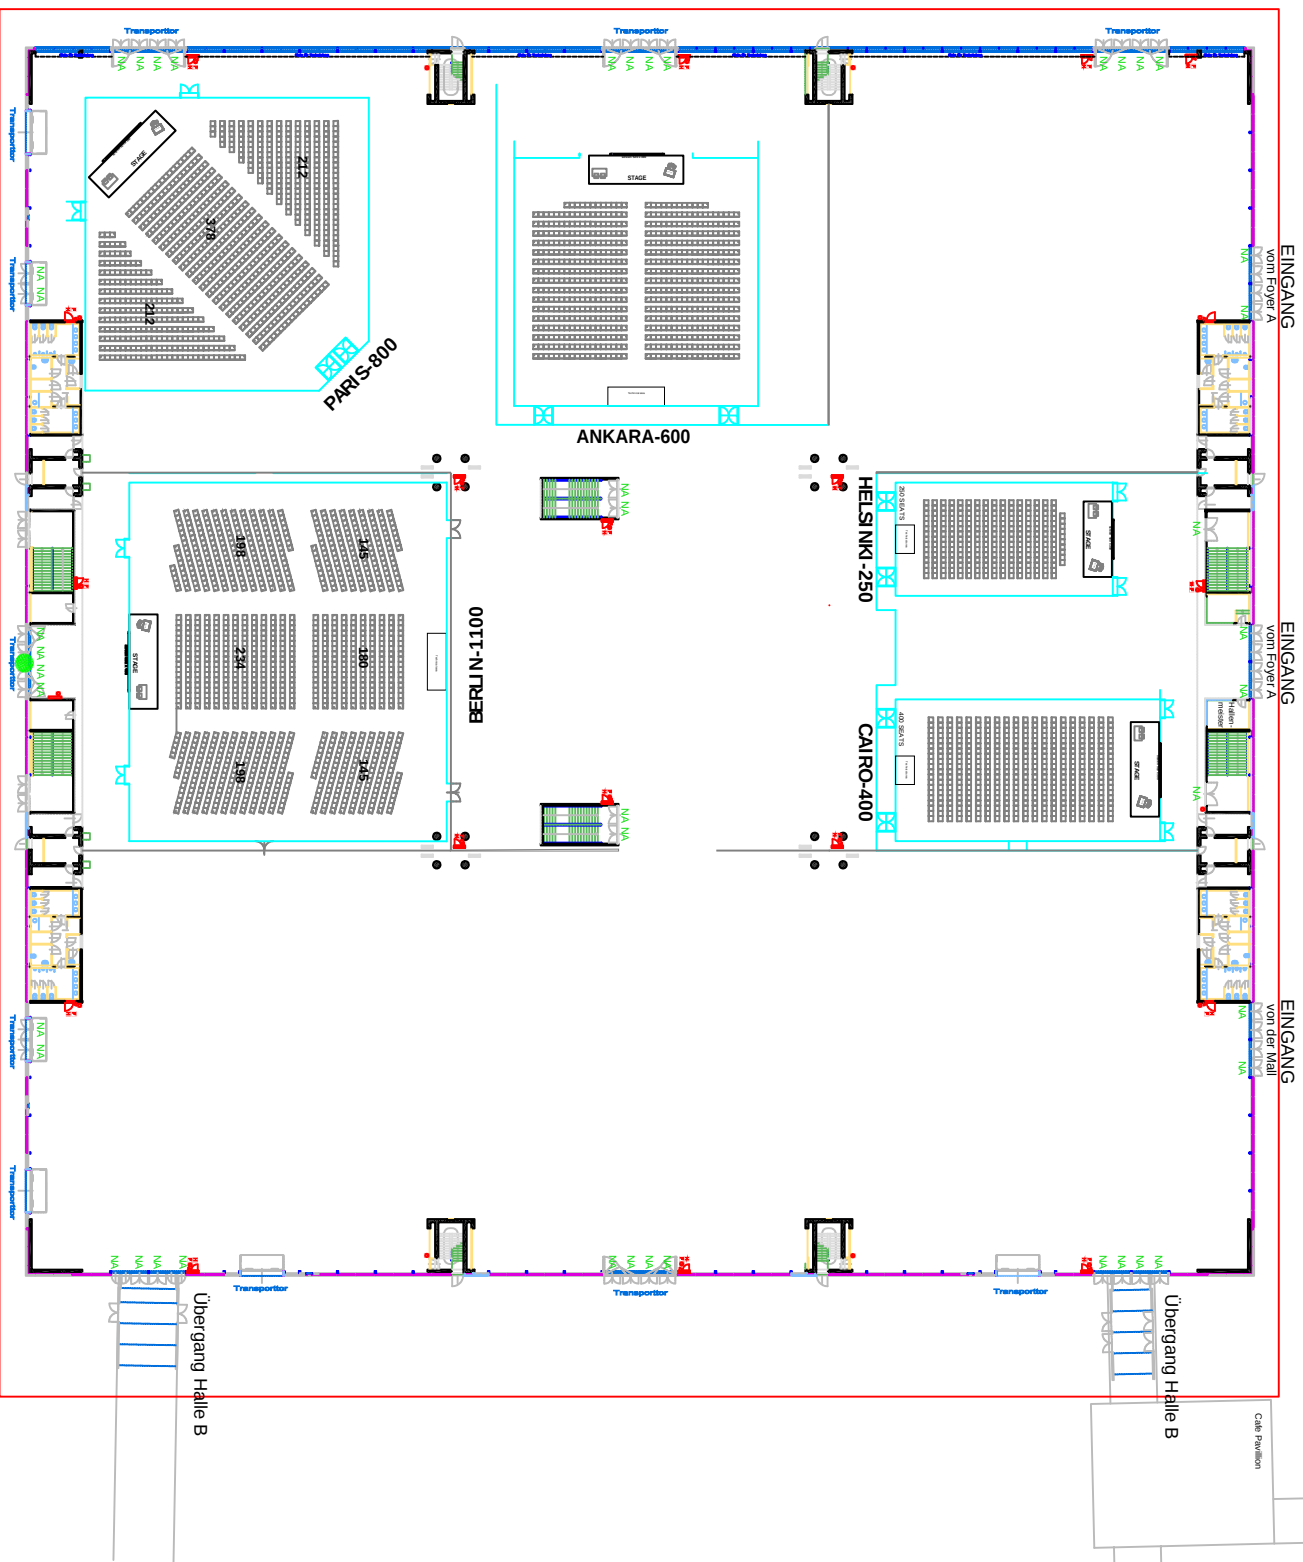

LEGENDE

- NA...Notausgang
- H...Wasserschlauch
- F...Feuerlöscher
- ...Brandmelder
- ...Säule (ØM 80cm)
- Transporttore
- ...Höhe = 4,40m , Breite = 4,50 m
- ...Höhe = 4,50m , Breite = 6,20 m

HALLE A

Event
ESC 2007

Client

Event date

Contact

Location
Vienna-Messe Wien-Hall A

Drawing date
Oktober 20th 2006

Scale @ A4
1:800

Version 1

Drawn: C.M.

ACS/COMPANY

Ardangelade 5A-5B

Zip Code: 1013BE

Amsterdam Netherlands

Tel: + 31(0)206069340

Fax: + 31(0)206811446

Email: cs@ardangel.com

