


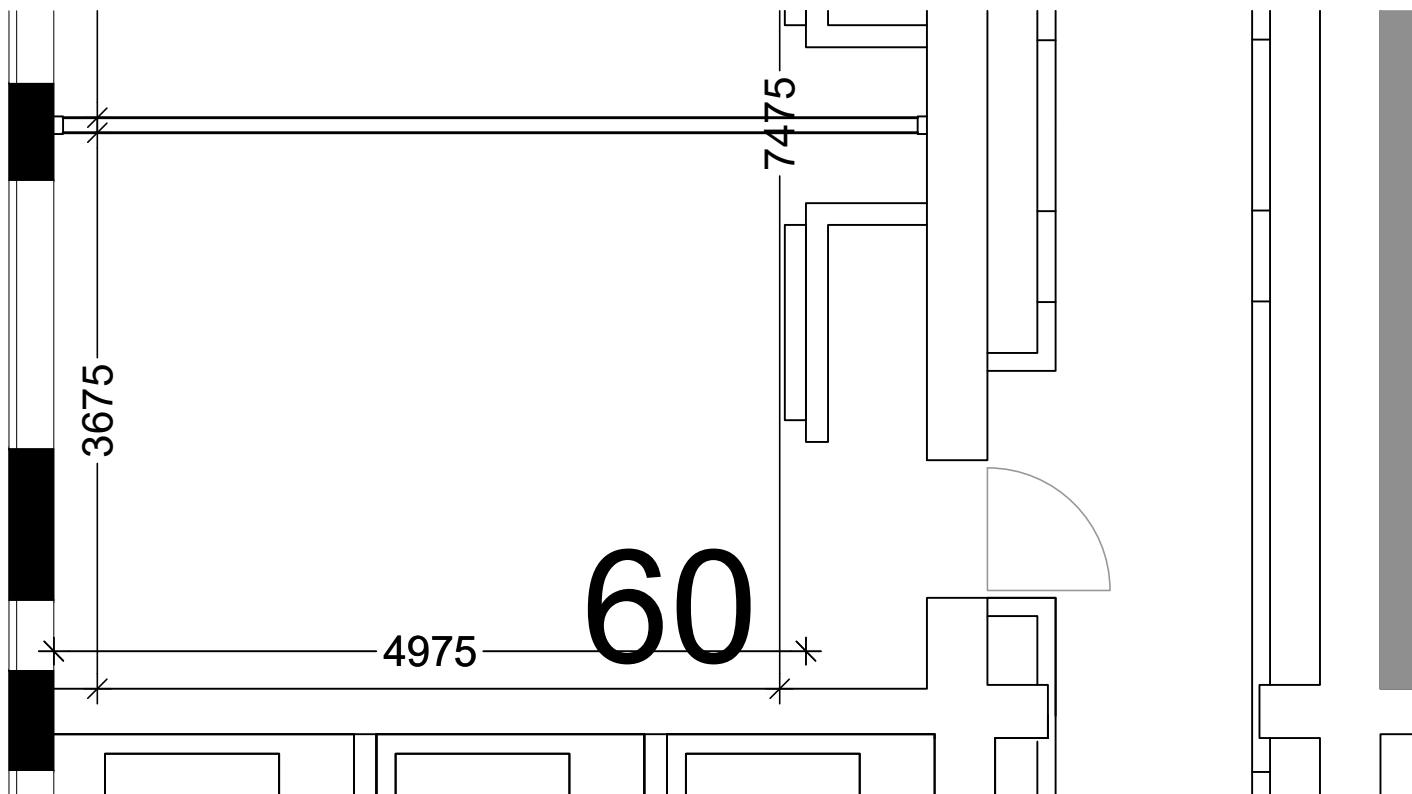

INGENTING - NOTHING

EVENT: Arrangement			ROOM or HALL: Meetroom 60	NAME:
EVENT DATE: Dato og år	LAST SAVE DAN	DAN PLOT BY	SCALE: 1:50 A4	REVISION DATE: 24. marts 2021 09:21:01
REVISION TEXT:			BC SET UP -	BELLA · CENTER COPEN HAGEN
			BC SET UP PREF. -	
			IN USE BY CUSTOMER -	
FILENAME: EADF DEFAULT			BC DISMANTLING -	