
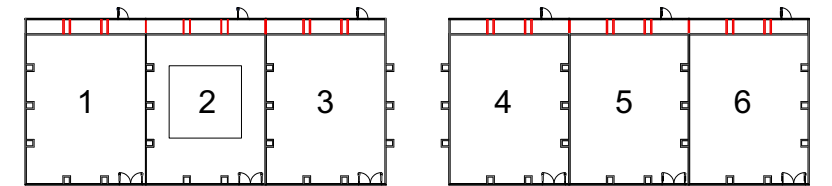
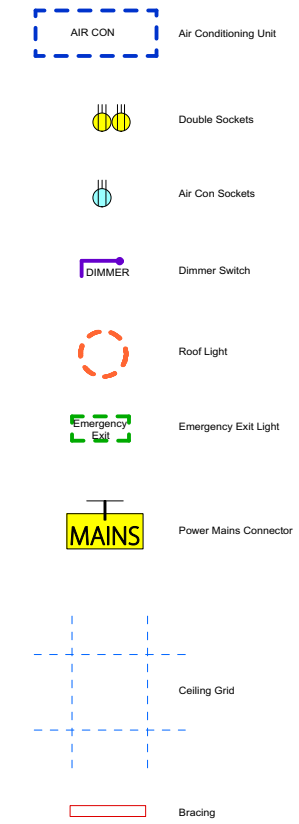


PRELIMINARY SPECIFICATION:

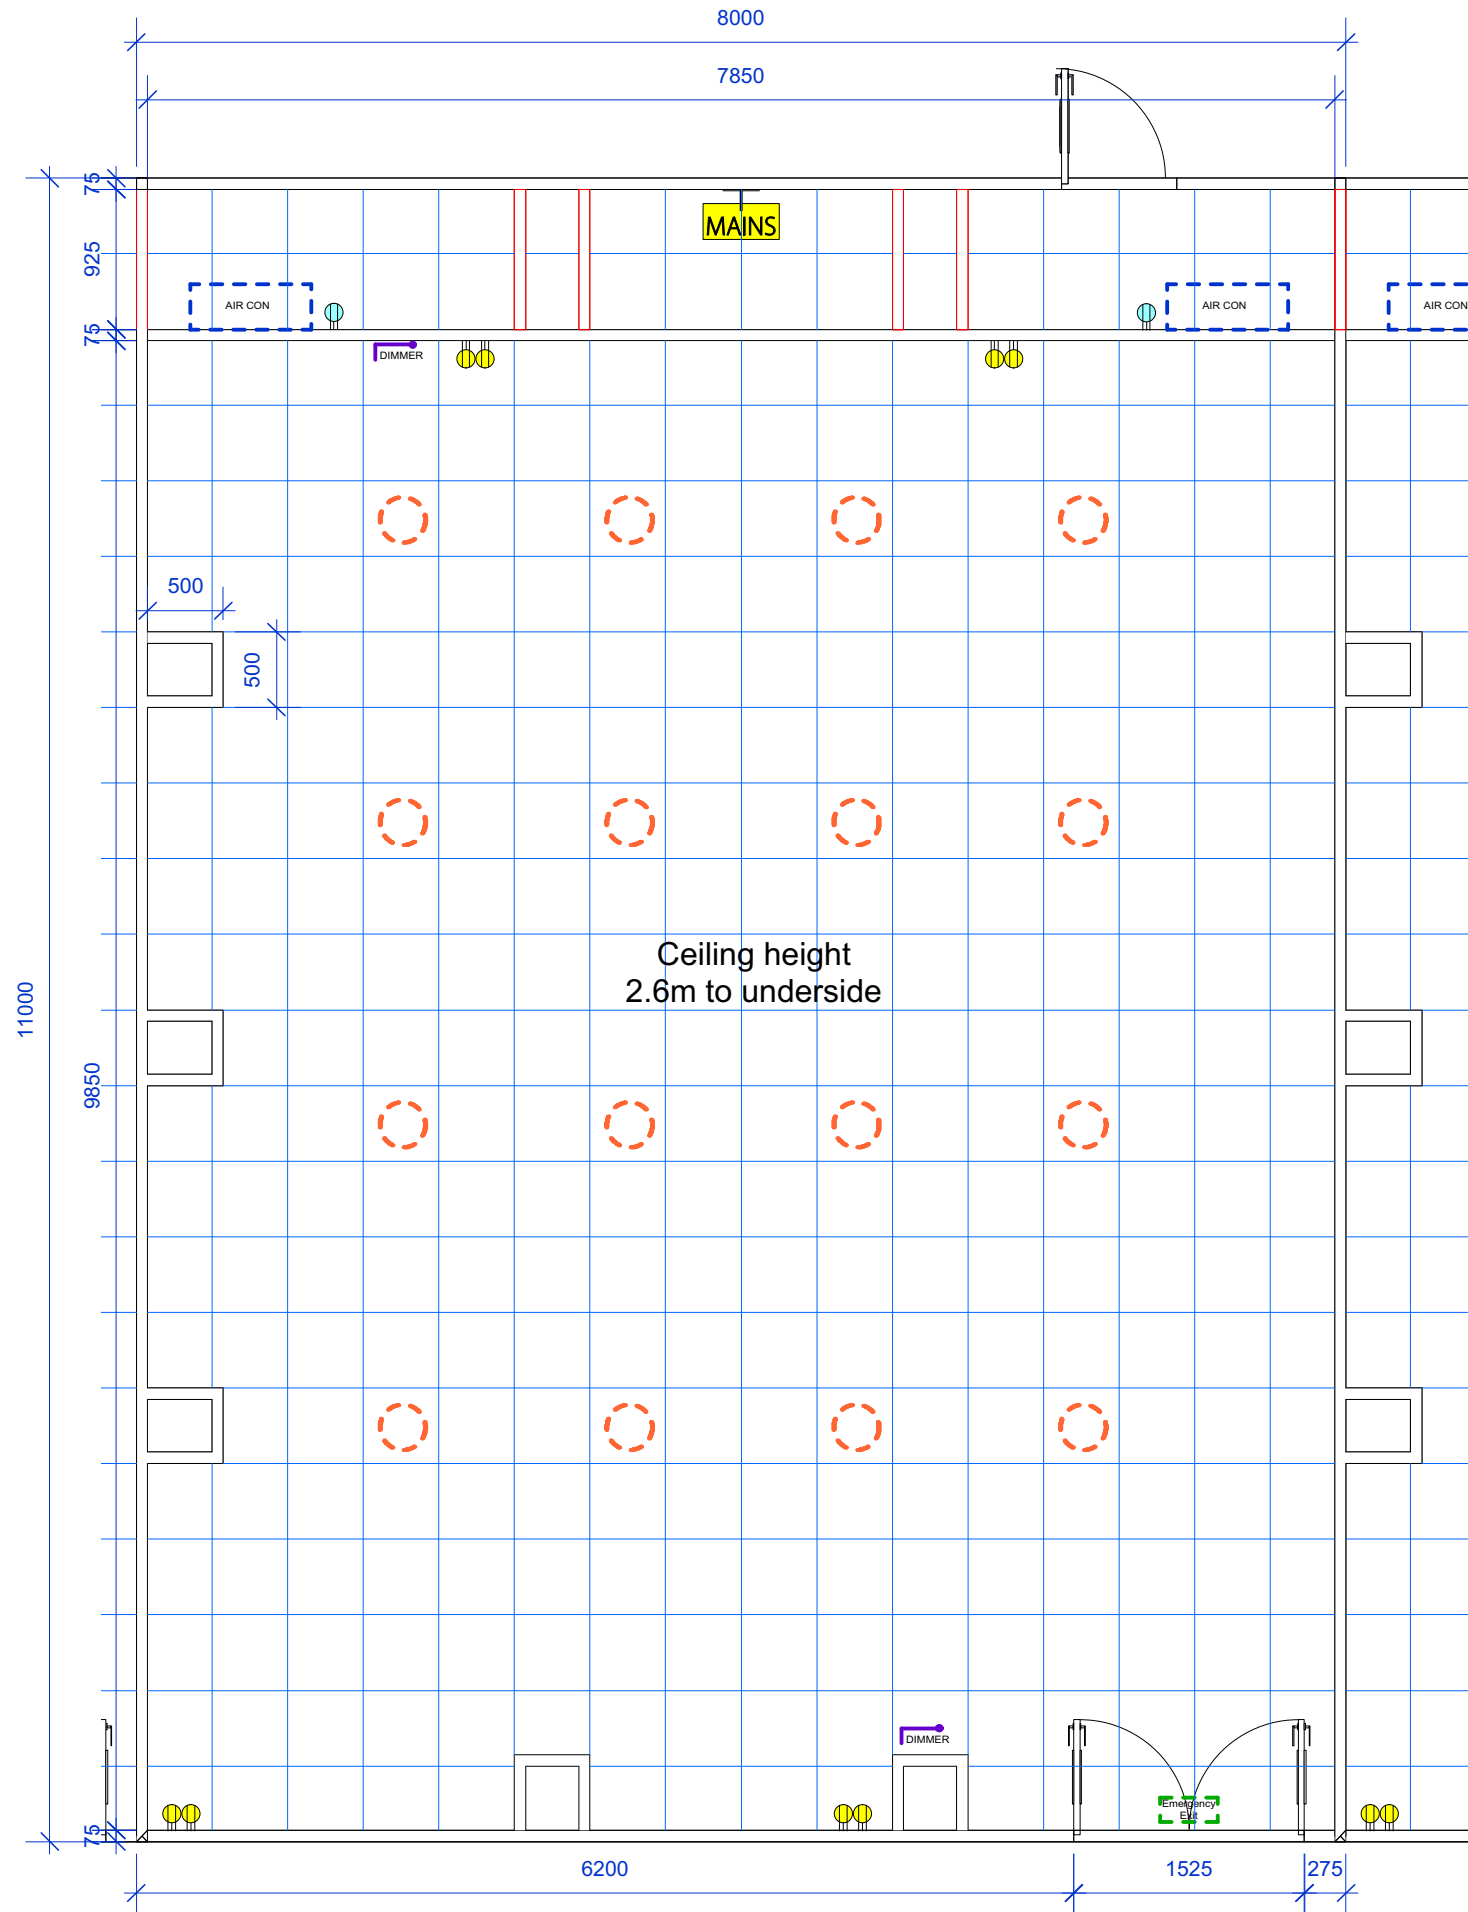

Ver.	Date
C	21/4/15
B	15/4/15
A	4/2/15

Graphics shown are for visuals purposes only	Drawing	Scale	Client	Project	Venue	Stand Ref.	Area Size	Stand Height	Job No.	Designer	Project Leader
Plan & Elevations		1:50 @ A3	Hands On Tutorials	ESC		HOT 2	10 x 8m	3000mm		M.T	R.Collins

NB : All designs subject to organisers approval