





Internal Section

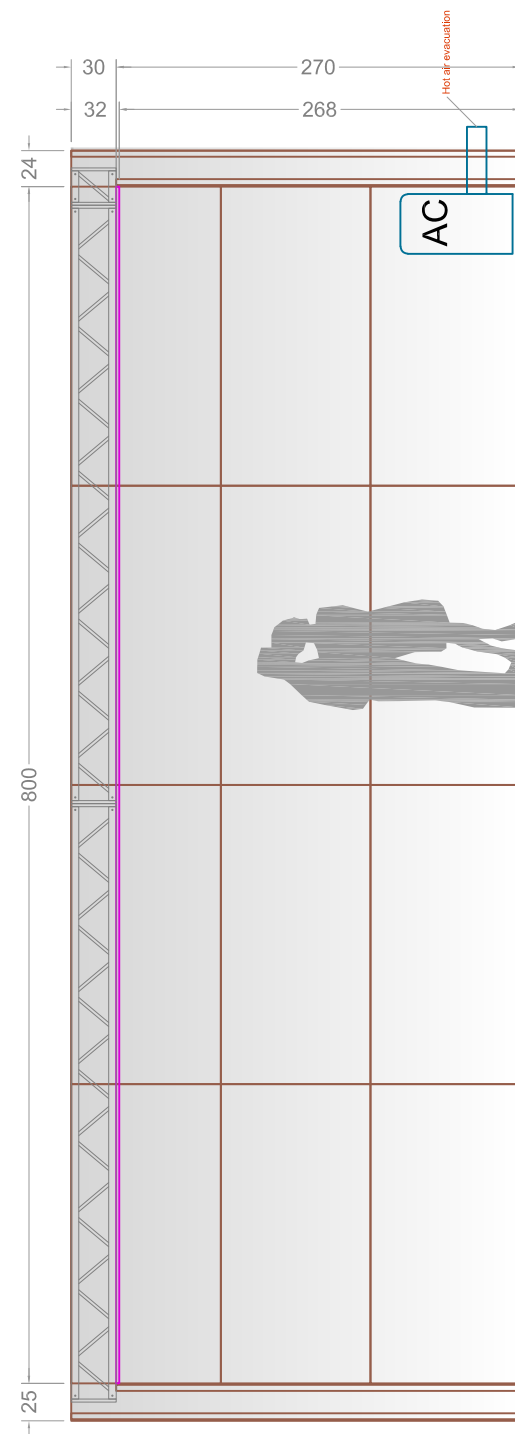


Internal Side Section

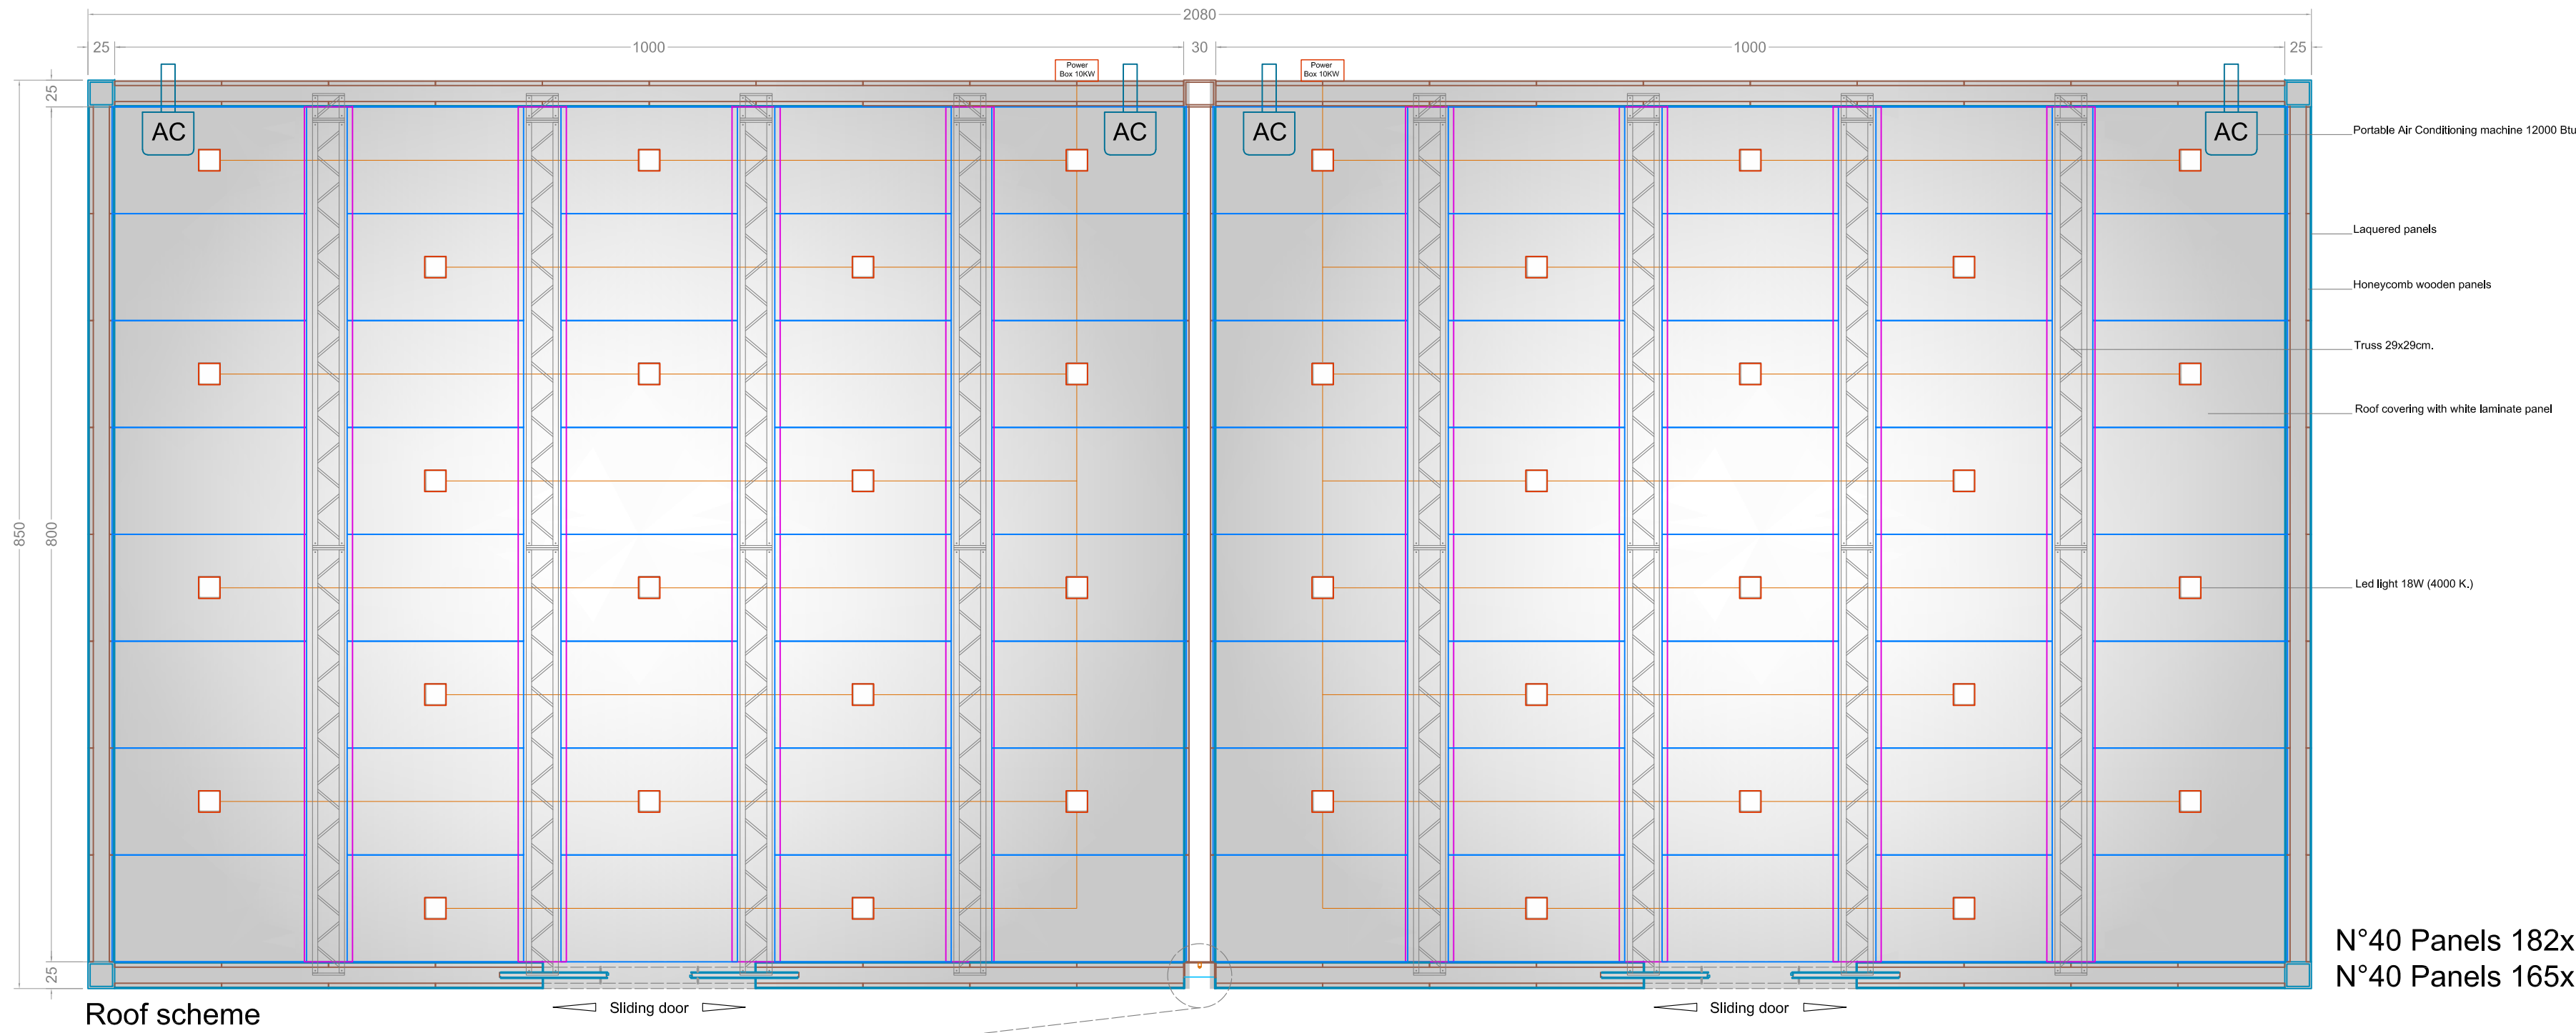


Roof scheme

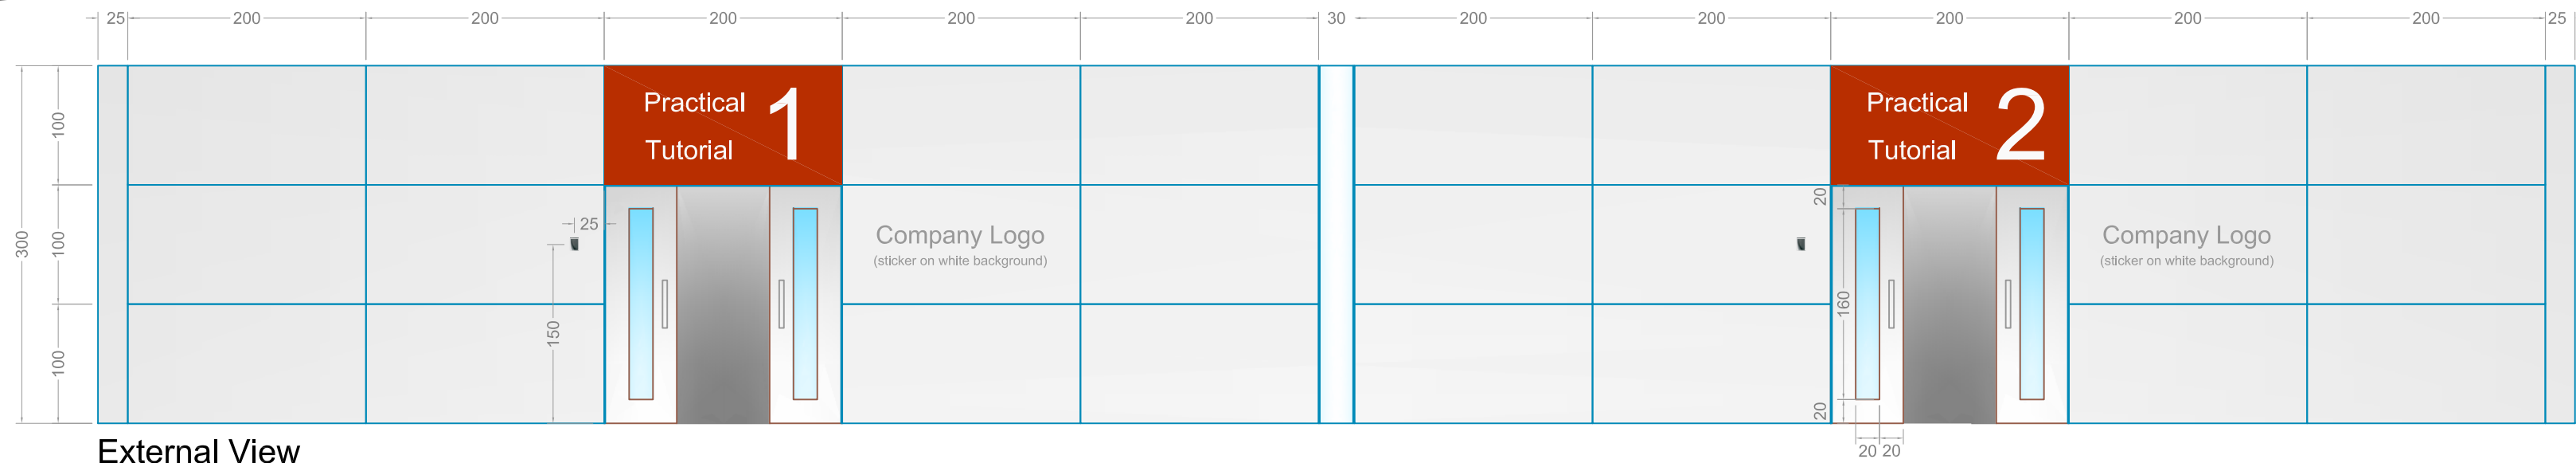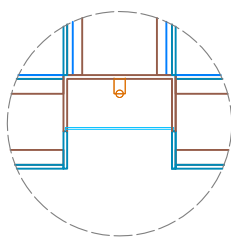

External View

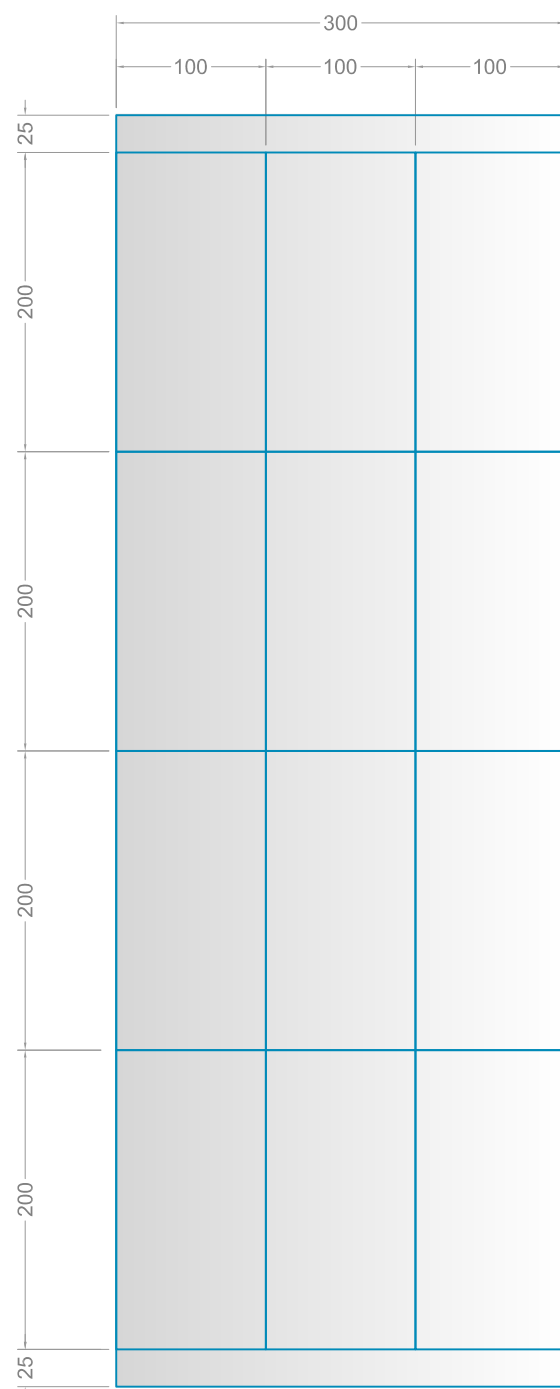

External Side View

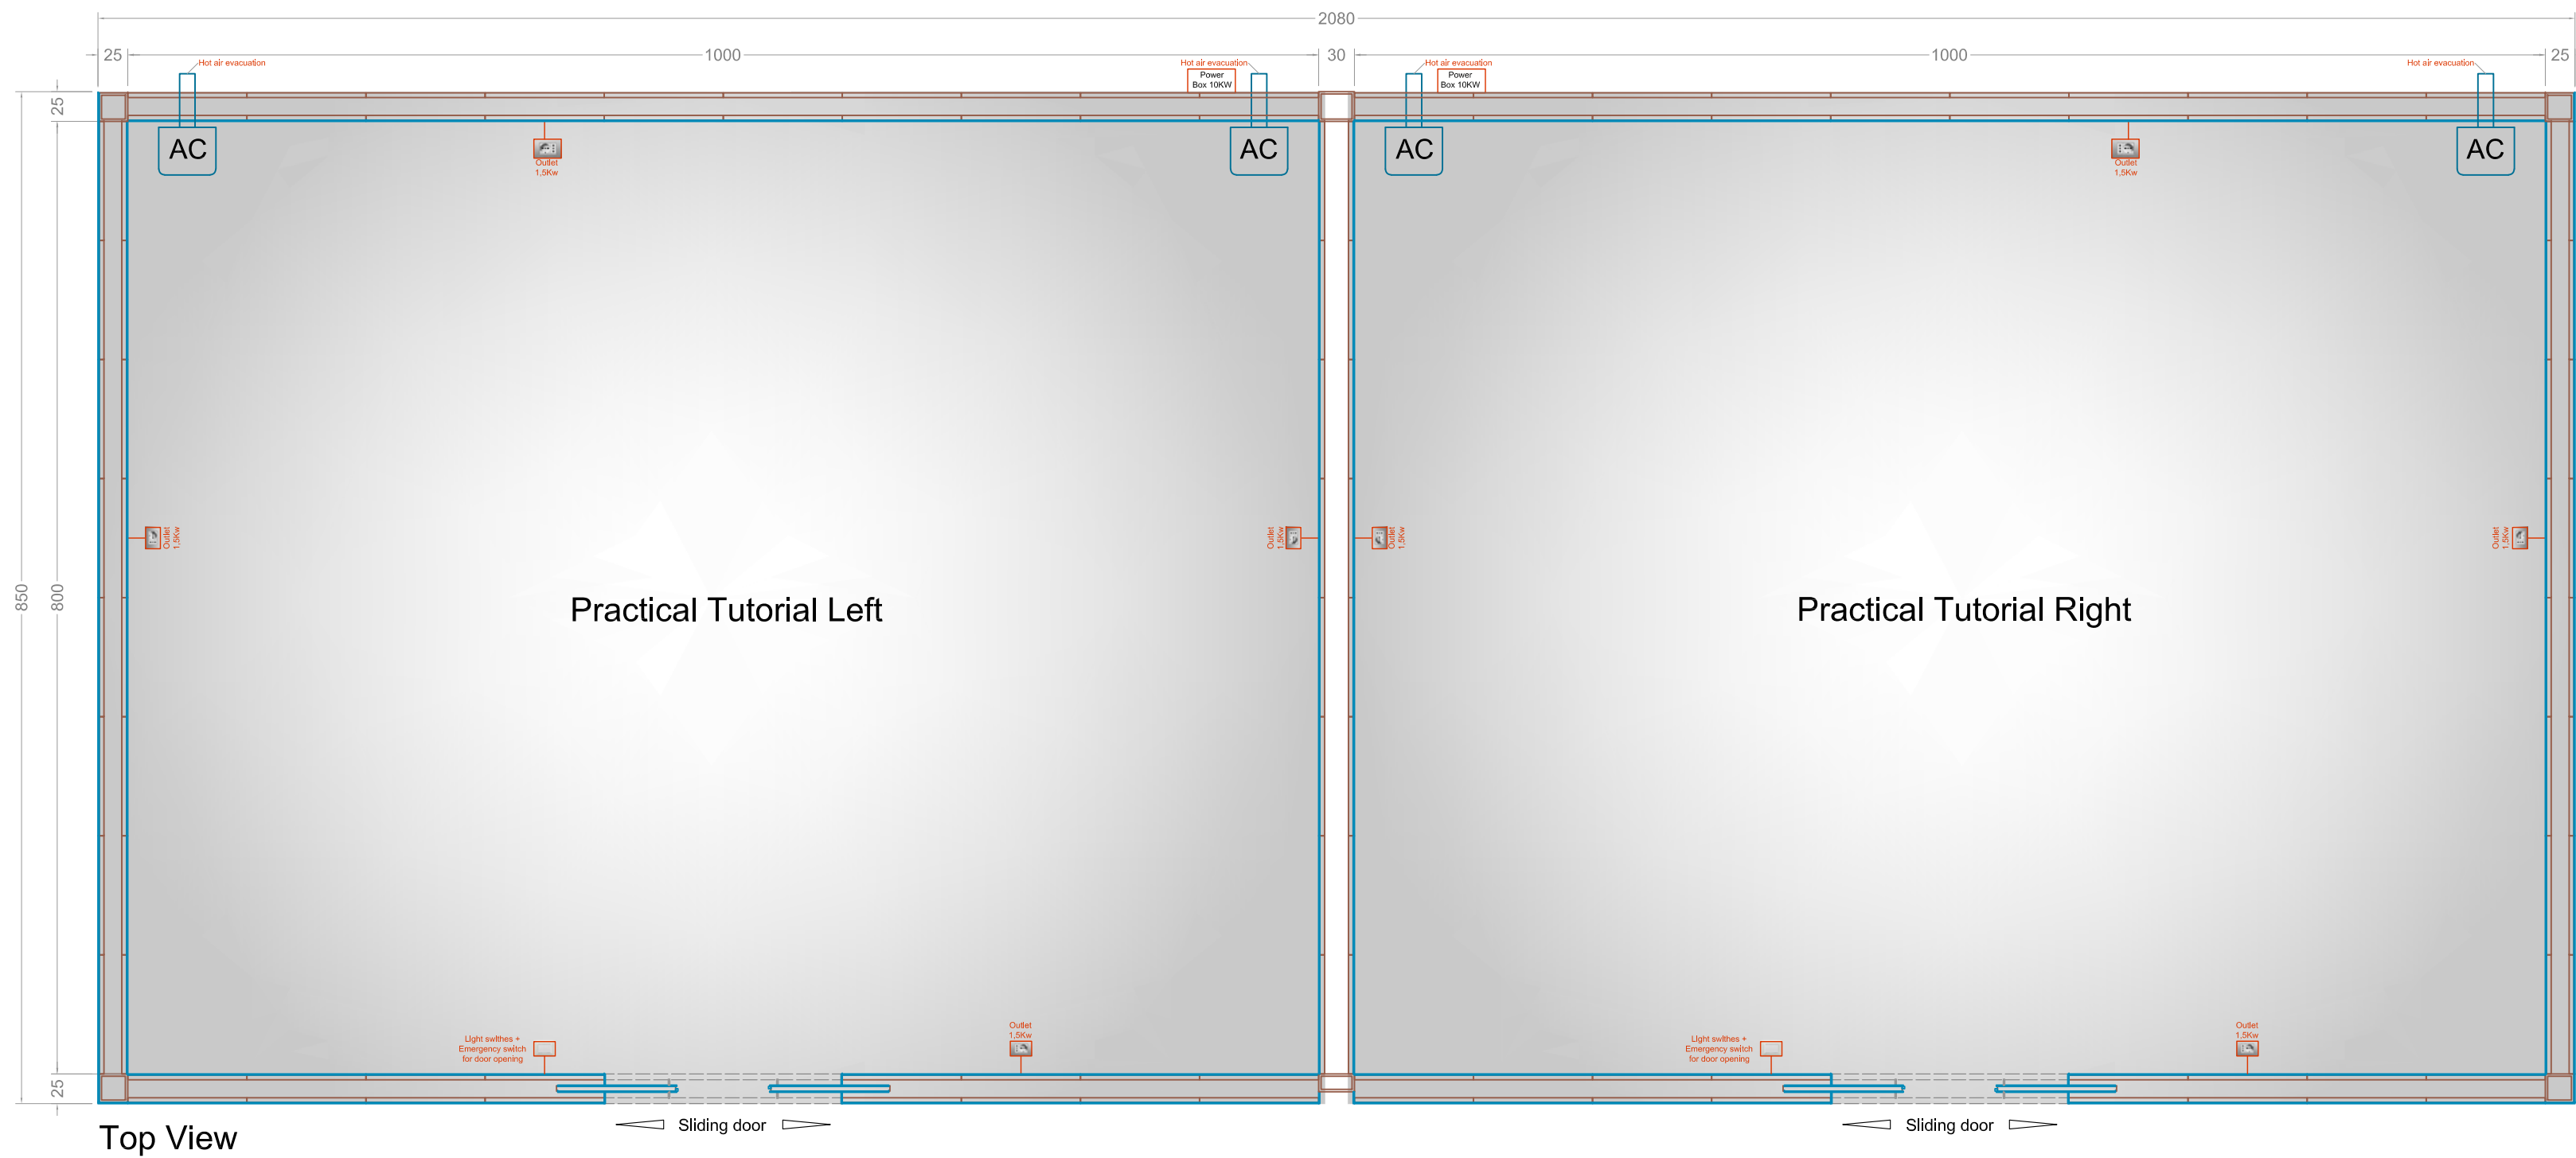

Top View

Practical Tutorials

Vers. PT-A003 - 18 Jun 2018

Scale 1:50 (A0 Format)

Plans, Elevations, Sections

ESC Congress 2018

StudioArancio Srl | Via dei Mille, 17/A Lissone (MB) | www.studioarancio.net | info@studioarancio.net

