


↑ To Membership zone, Lecture rooms and Exhibition Hall C

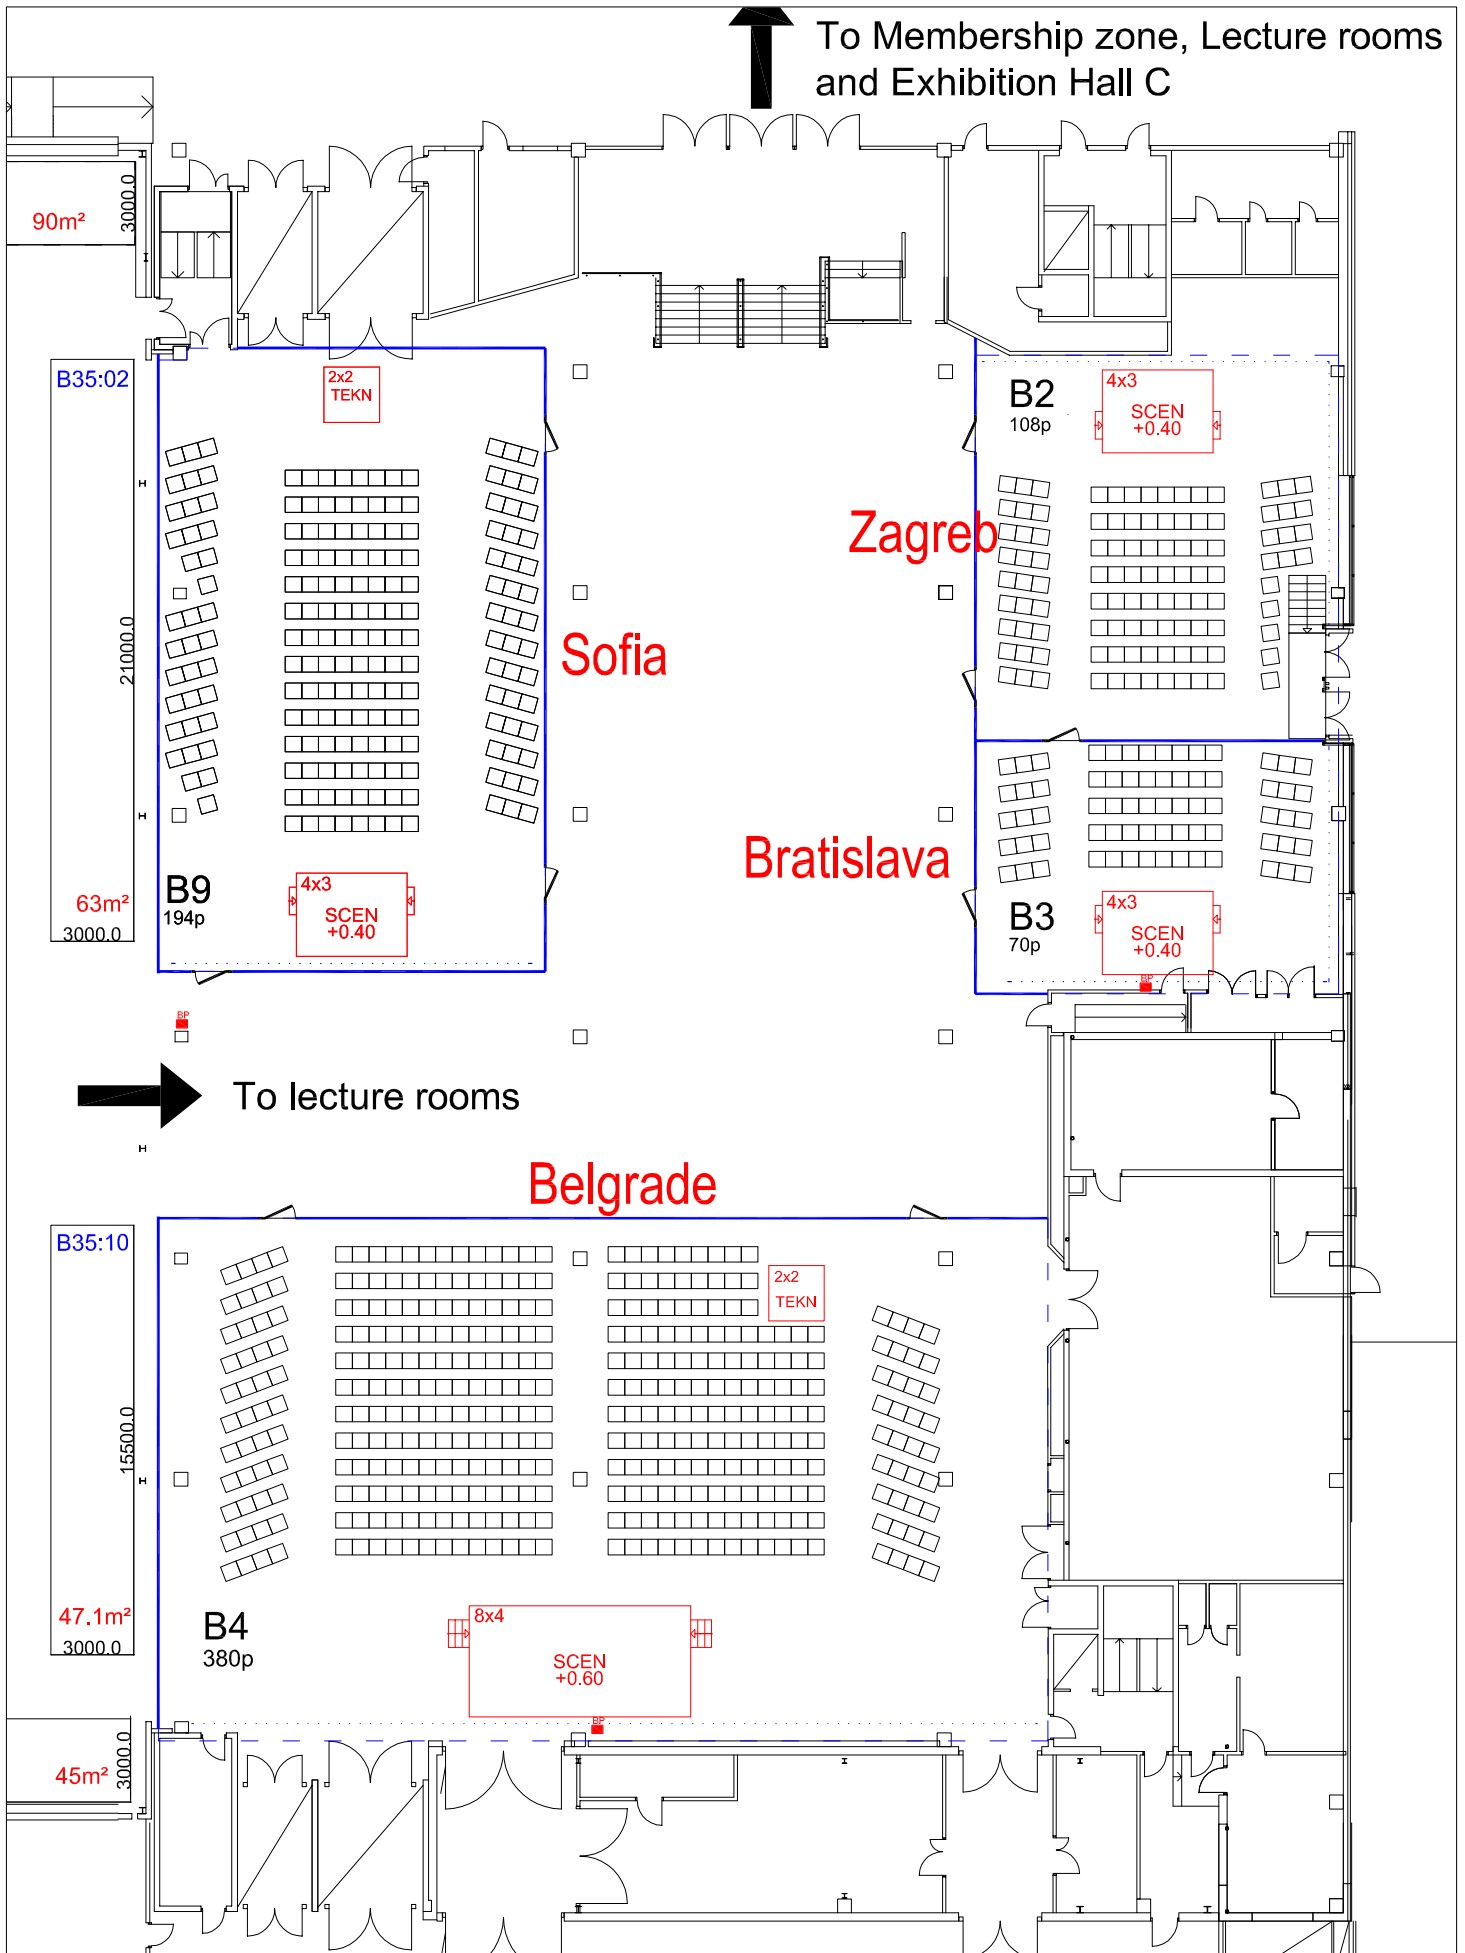

PROJEKT  
ESC 226 [2010]

ORDERNUMMER

---

RITAD AV  
BAC

DAT  
2009-10-19

PAPPER SKALA  
A4 1:200

PB7  
h=4400