

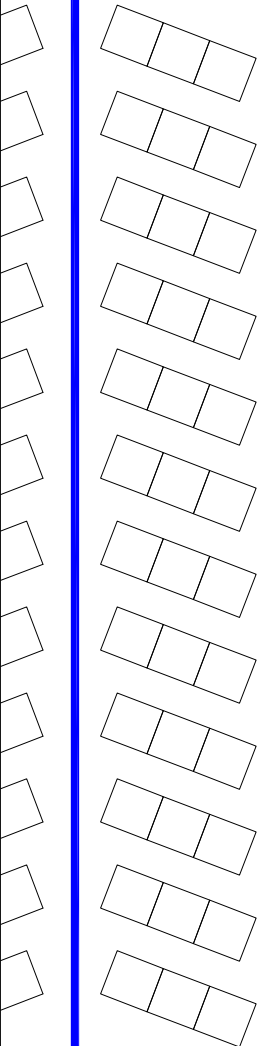
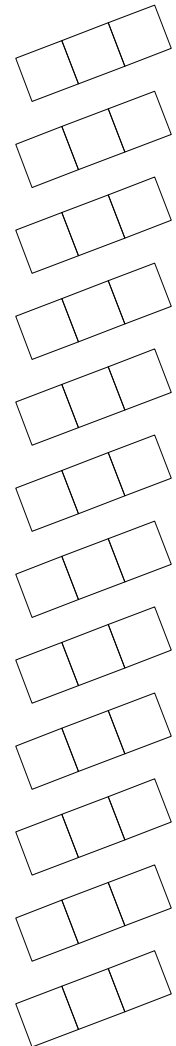


C3
192p

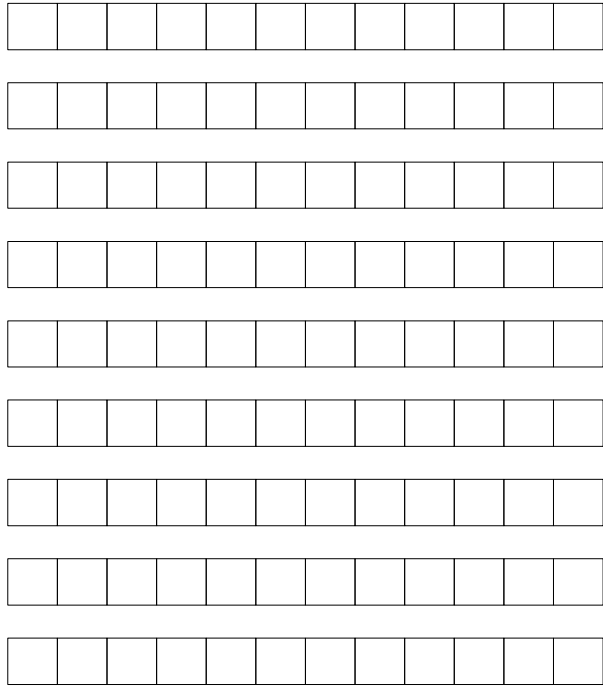

BP

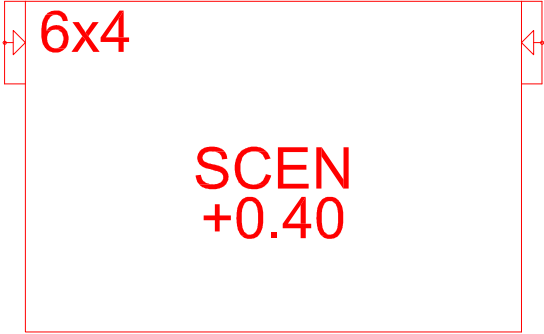

Rīga

PROJEKT ESC 226 [2010]		ORDERNUMMER ---	
RITAD AV BAC	DAT 2009-10-19	PAPPER A4	SKALA 1:200