


Tel Aviv

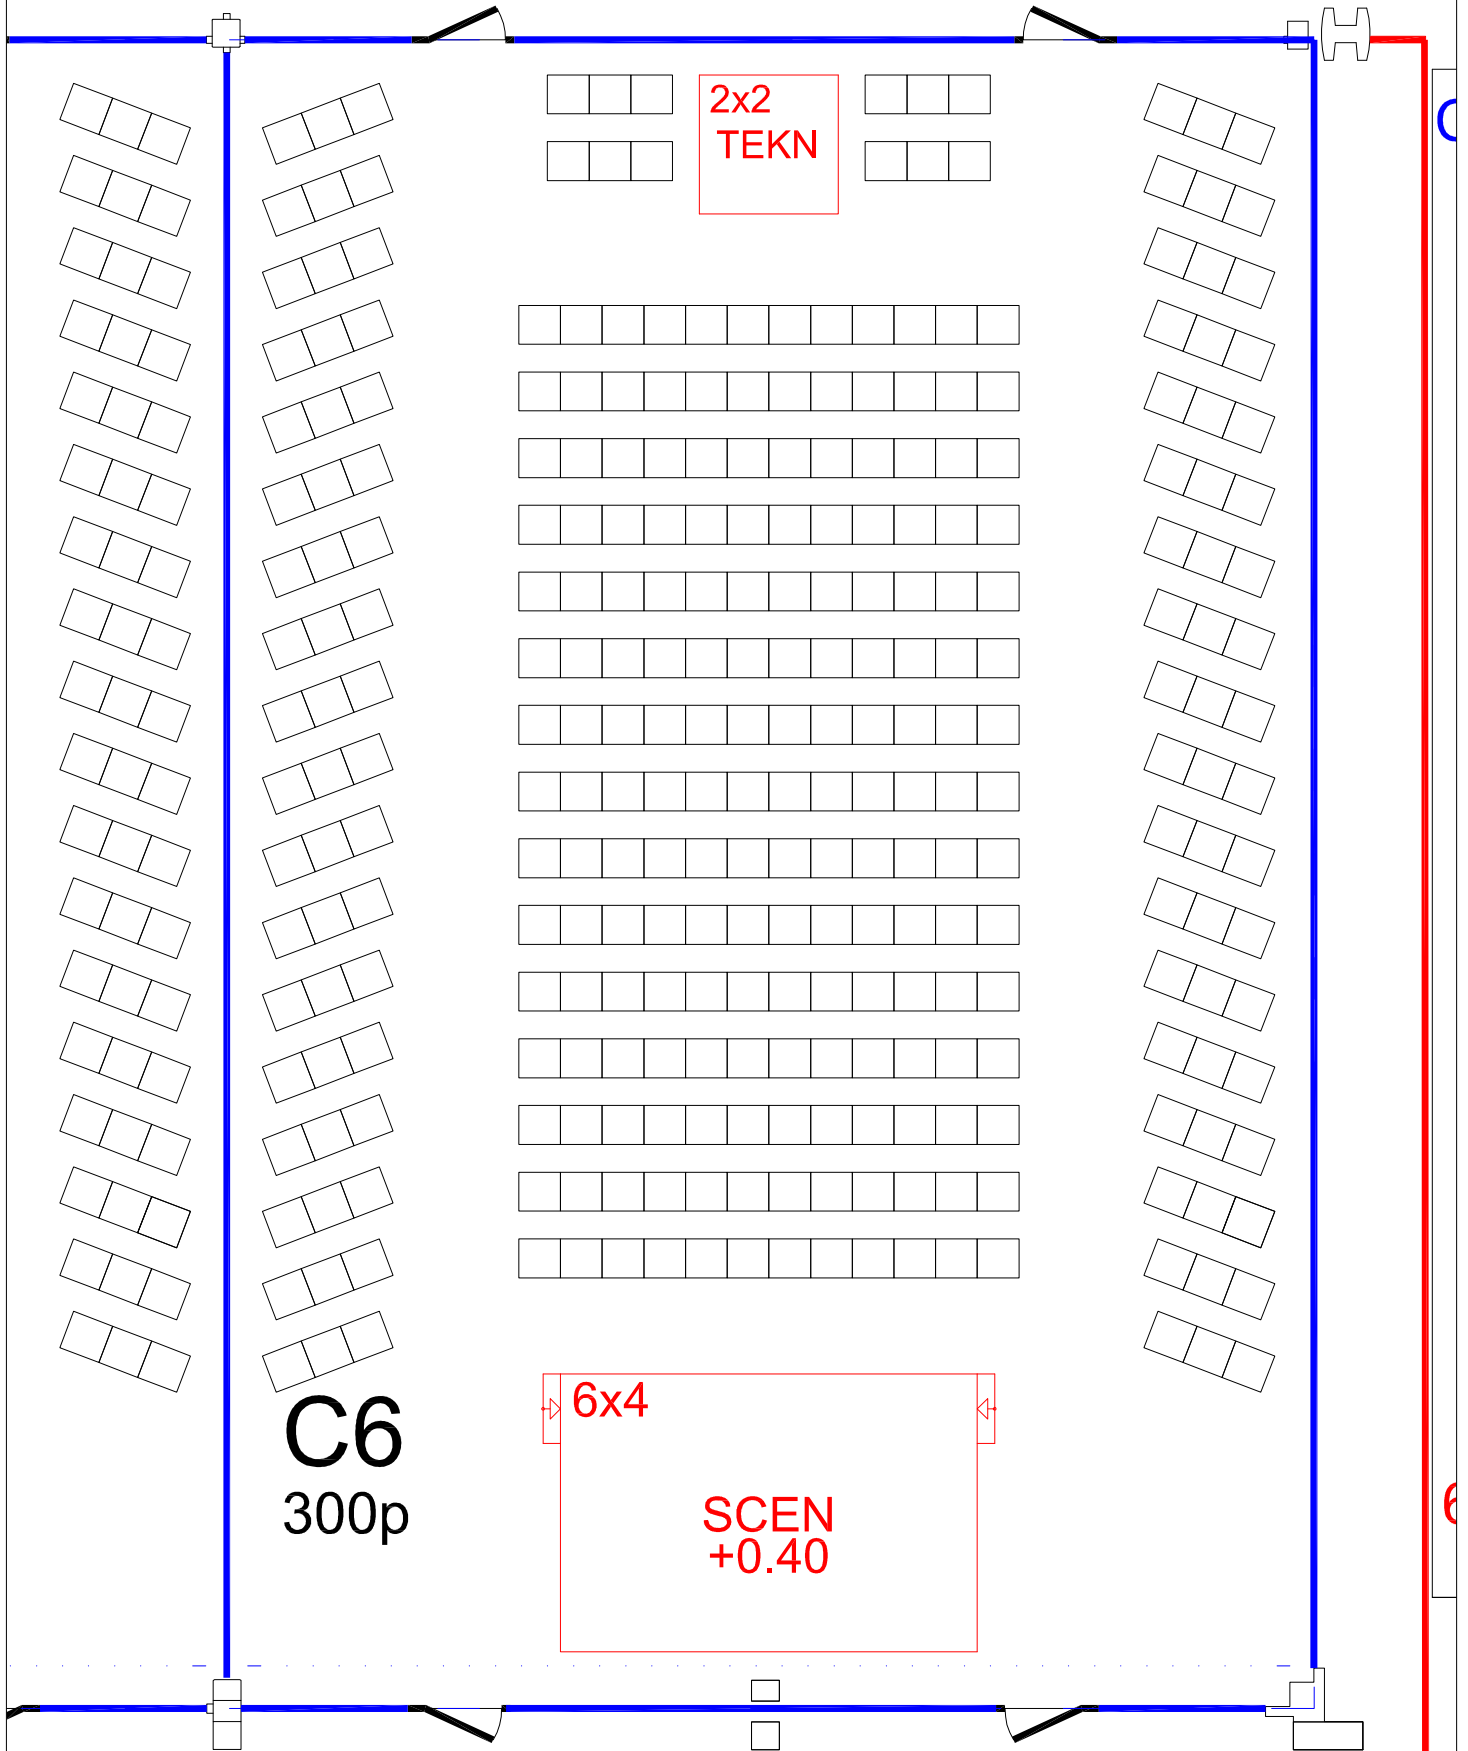

C6
300p

6x4
SCEN
+0.40

PROJEKT
ESC 226 [2010]

RITAD AV
BAC

DAT
2009-10-19

ORDERNUMMER

PAPPER SKALA
A4 1:200